




9 PARAPET - RAINSCREEN SCALE: 3/4"=1'-0"

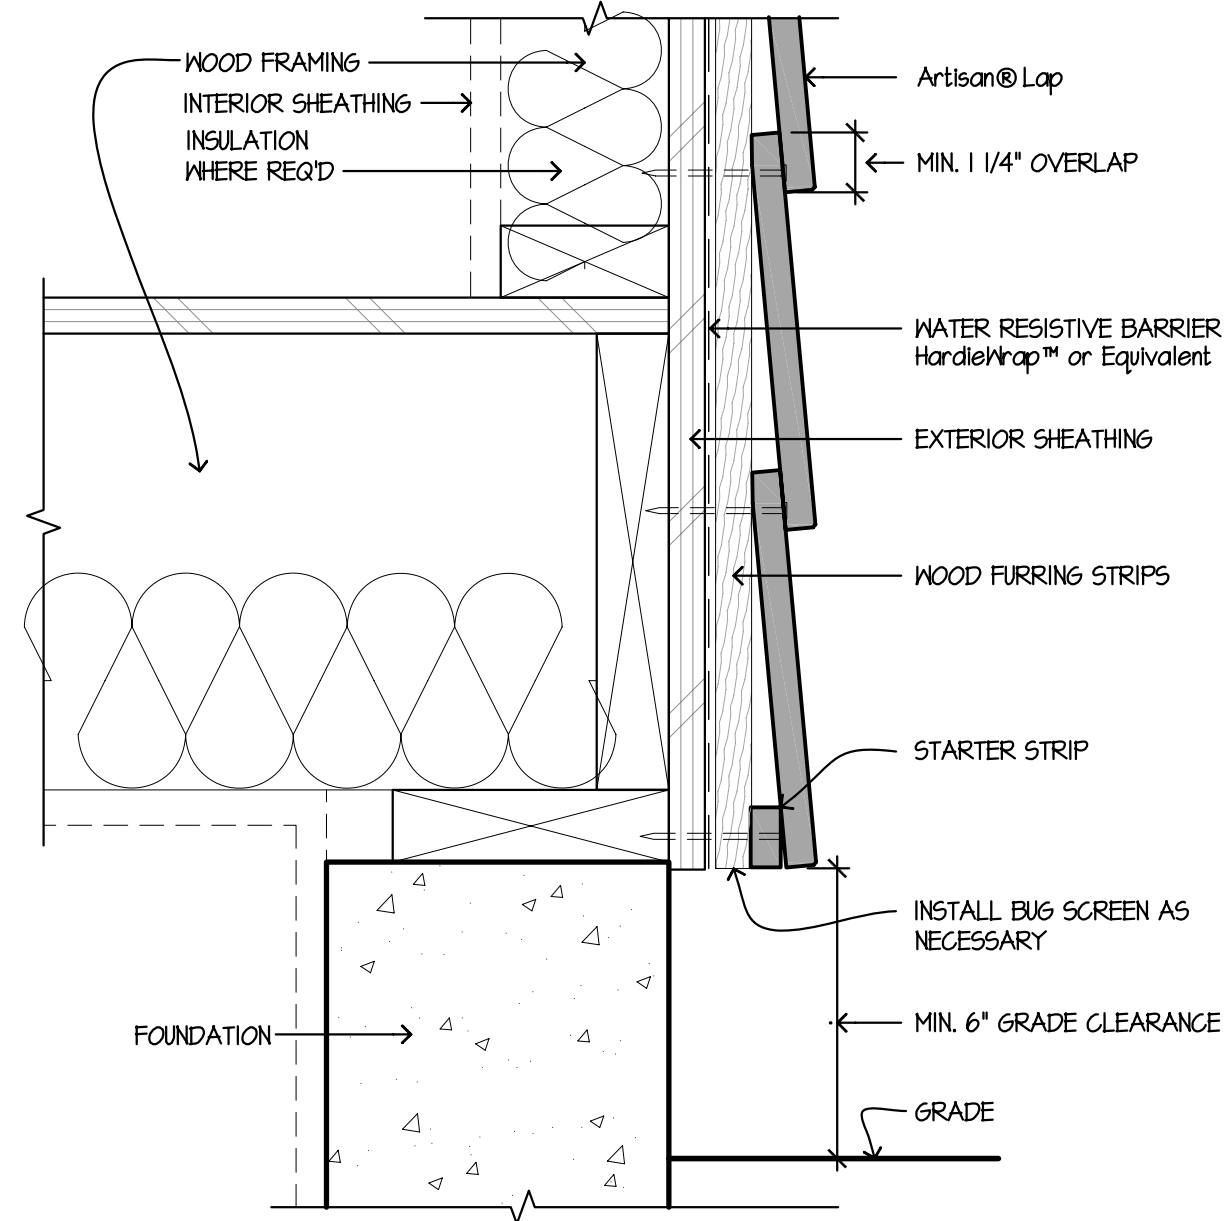


6 GRADE CLEARANCE - RAINSCREEN SCALE: 3/4"=1'-0"

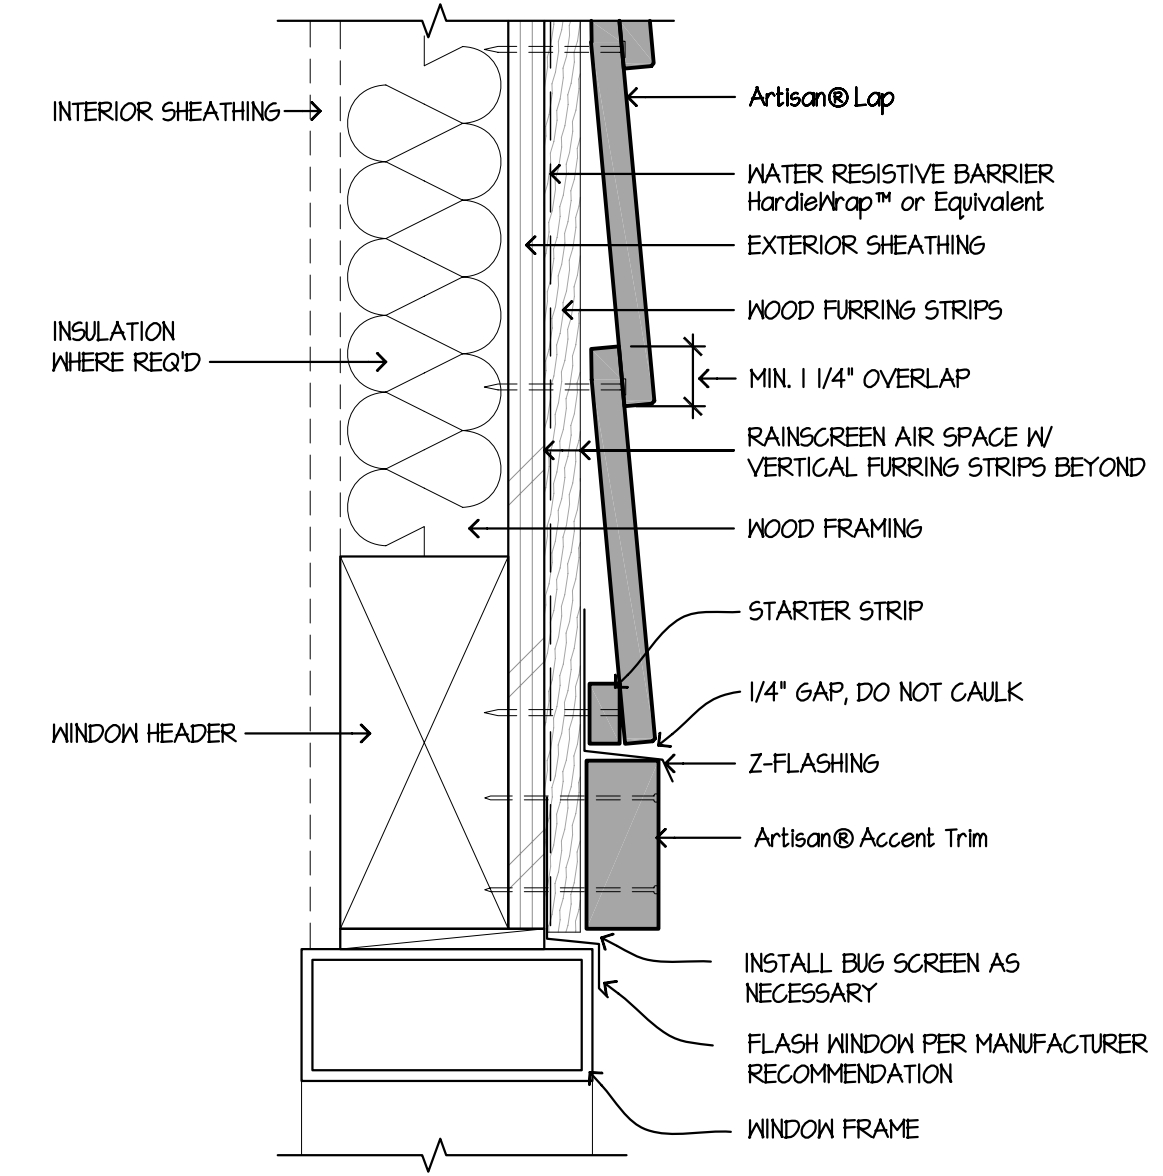


3 WINDOW/DOOR HEAD - RAINSCREEN SCALE: 3/4"=1'-0"

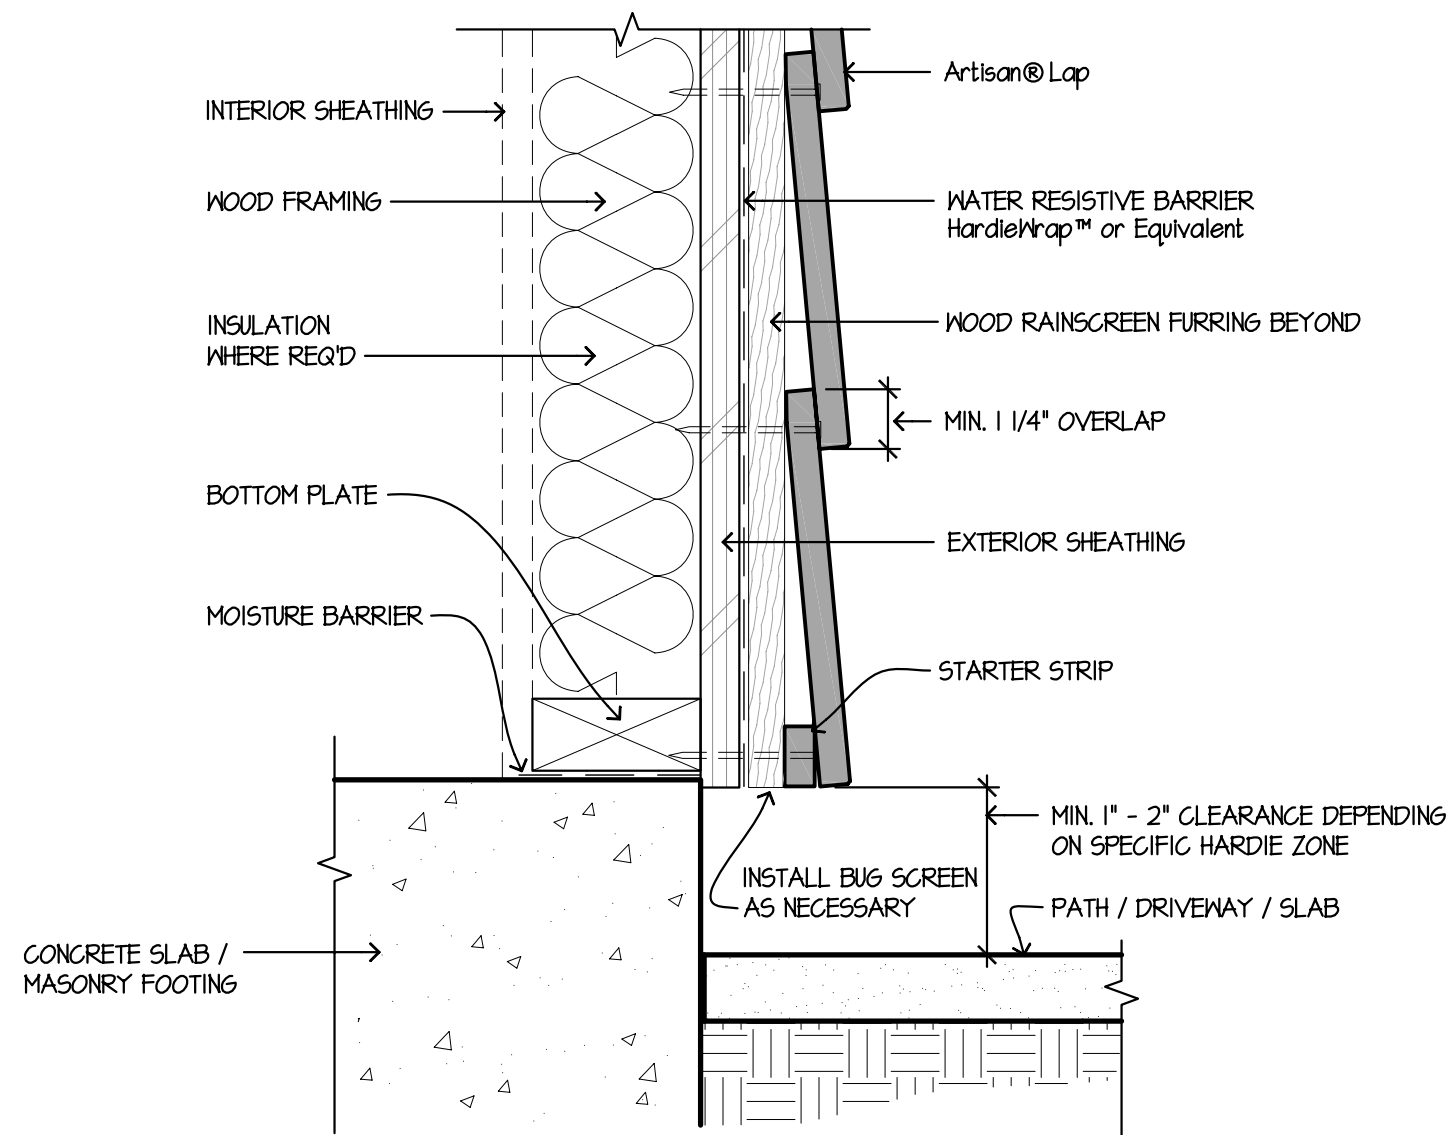


8 HARDSCAPE CLEARANCES, RAINSCREEN, DECKS, PORCHES, PATIOS, WALKWAYS, ROOFS, ETC. SCALE: 1/2"=1'-0"

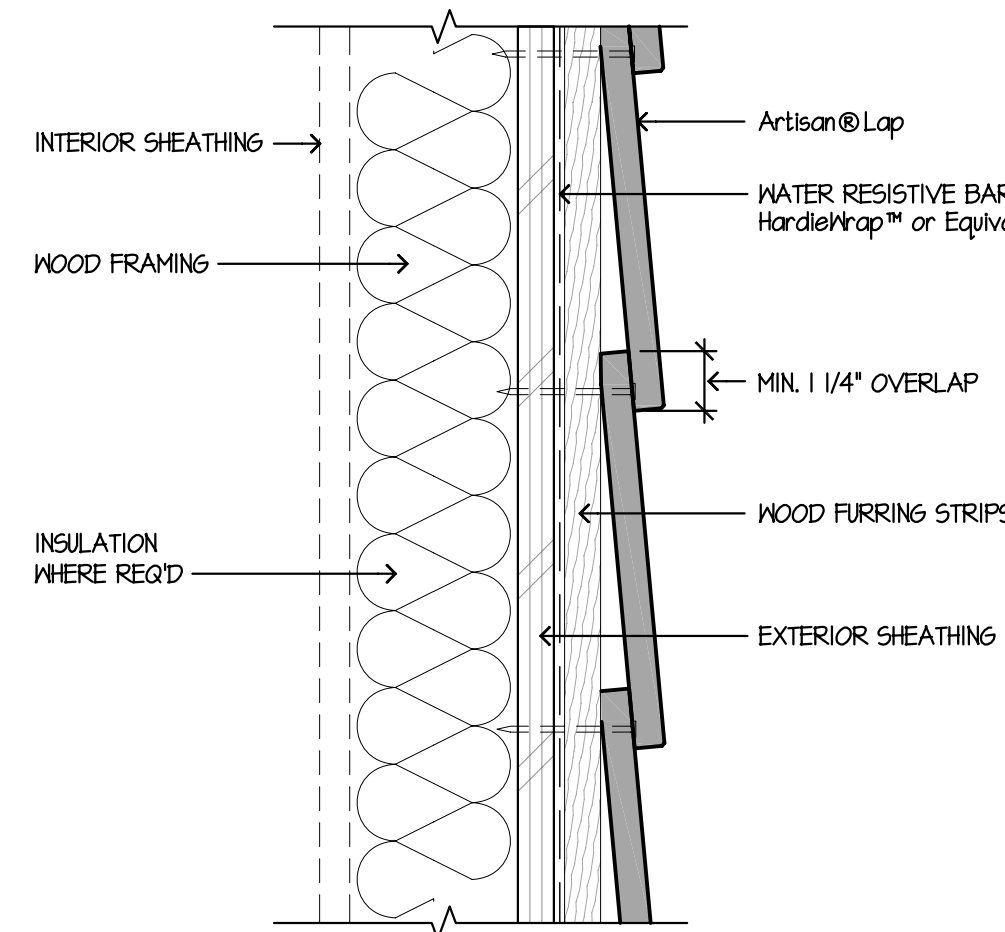


5 HORIZONTAL LAP VIEW - RAINSCREEN SCALE: 3/4"=1'-0"

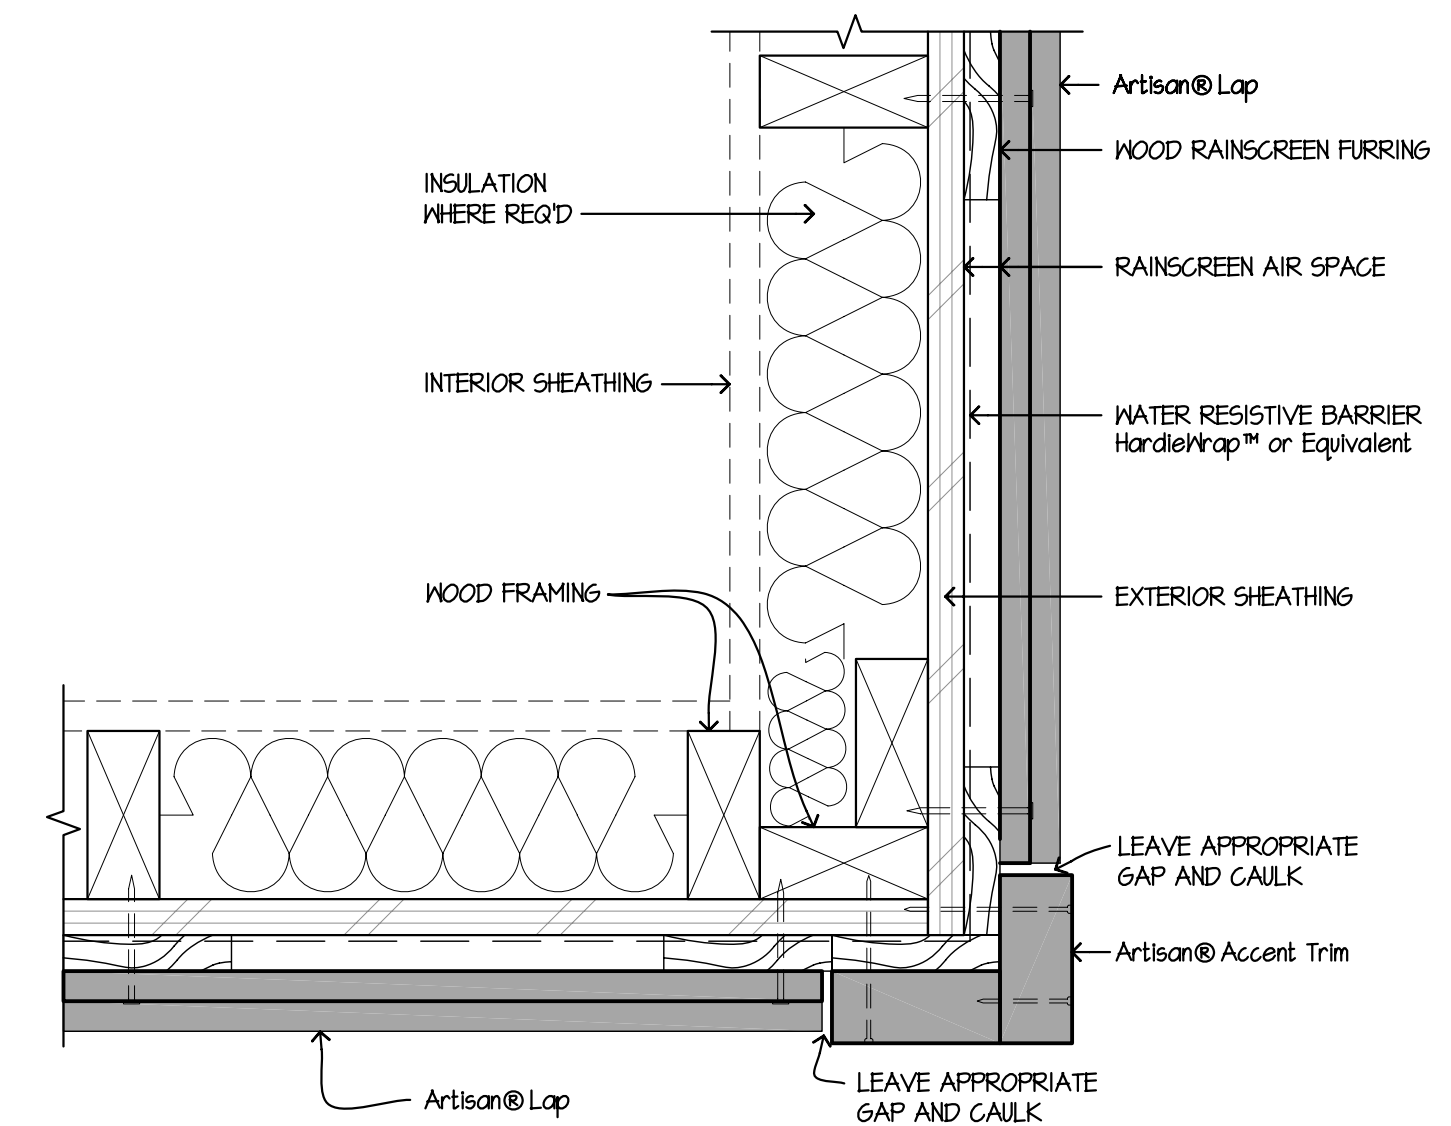


2 OUTSIDE CORNER - RAINSCREEN SCALE: 3/4"=1'-0"

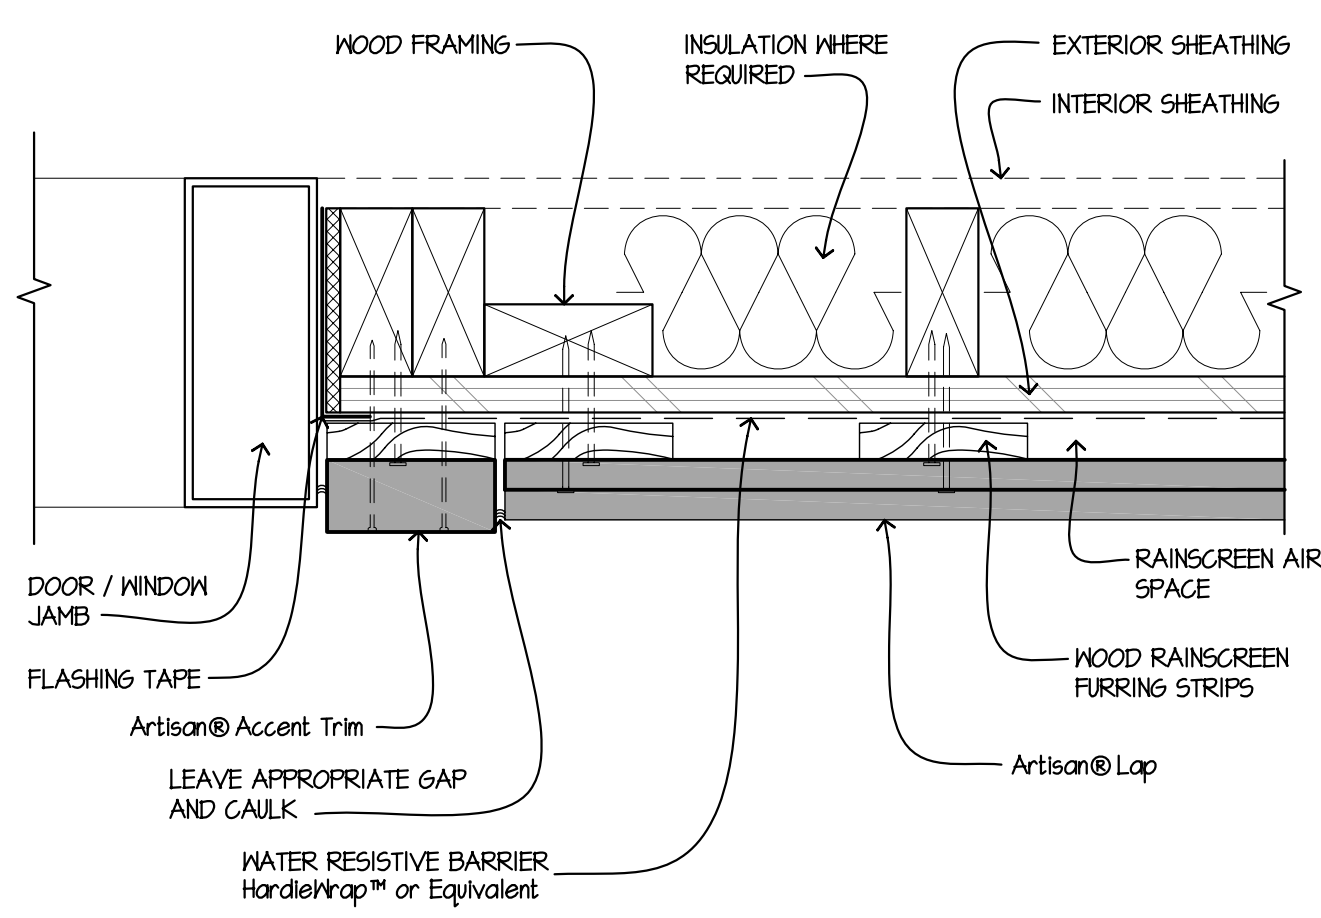


10 DOOR / WINDOW JAMB - RAINSCREEN SCALE: 3/4"=1'-0"

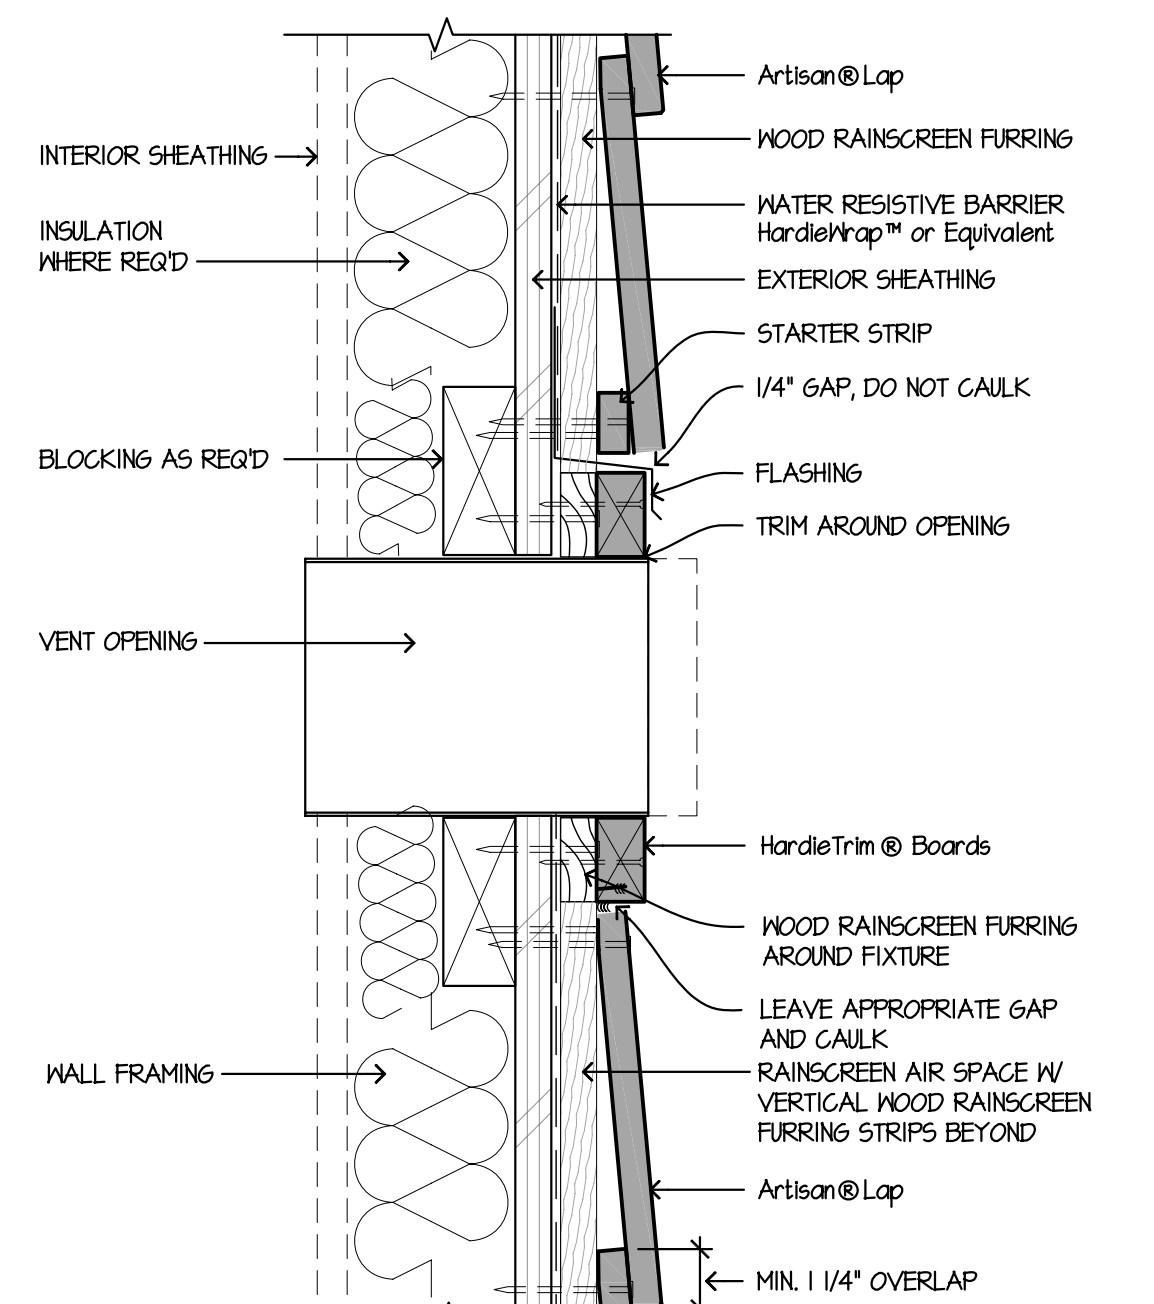

7 FIXTURE PENETRATION - RAINSCREEN SCALE: 3/4"=1'-0"

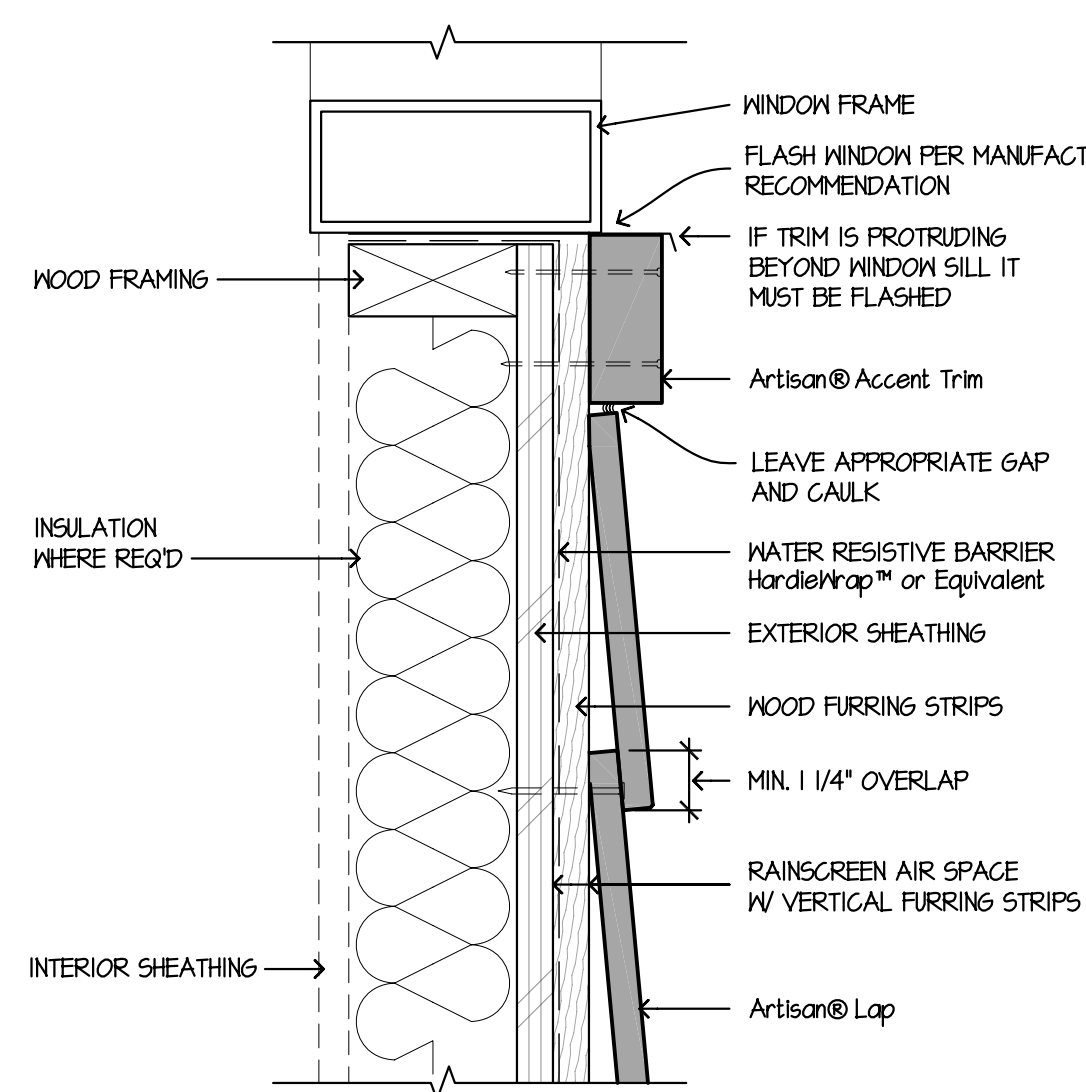

4 WINDOW SILL - RAINSCREEN SCALE: 3/4"=1'-0"

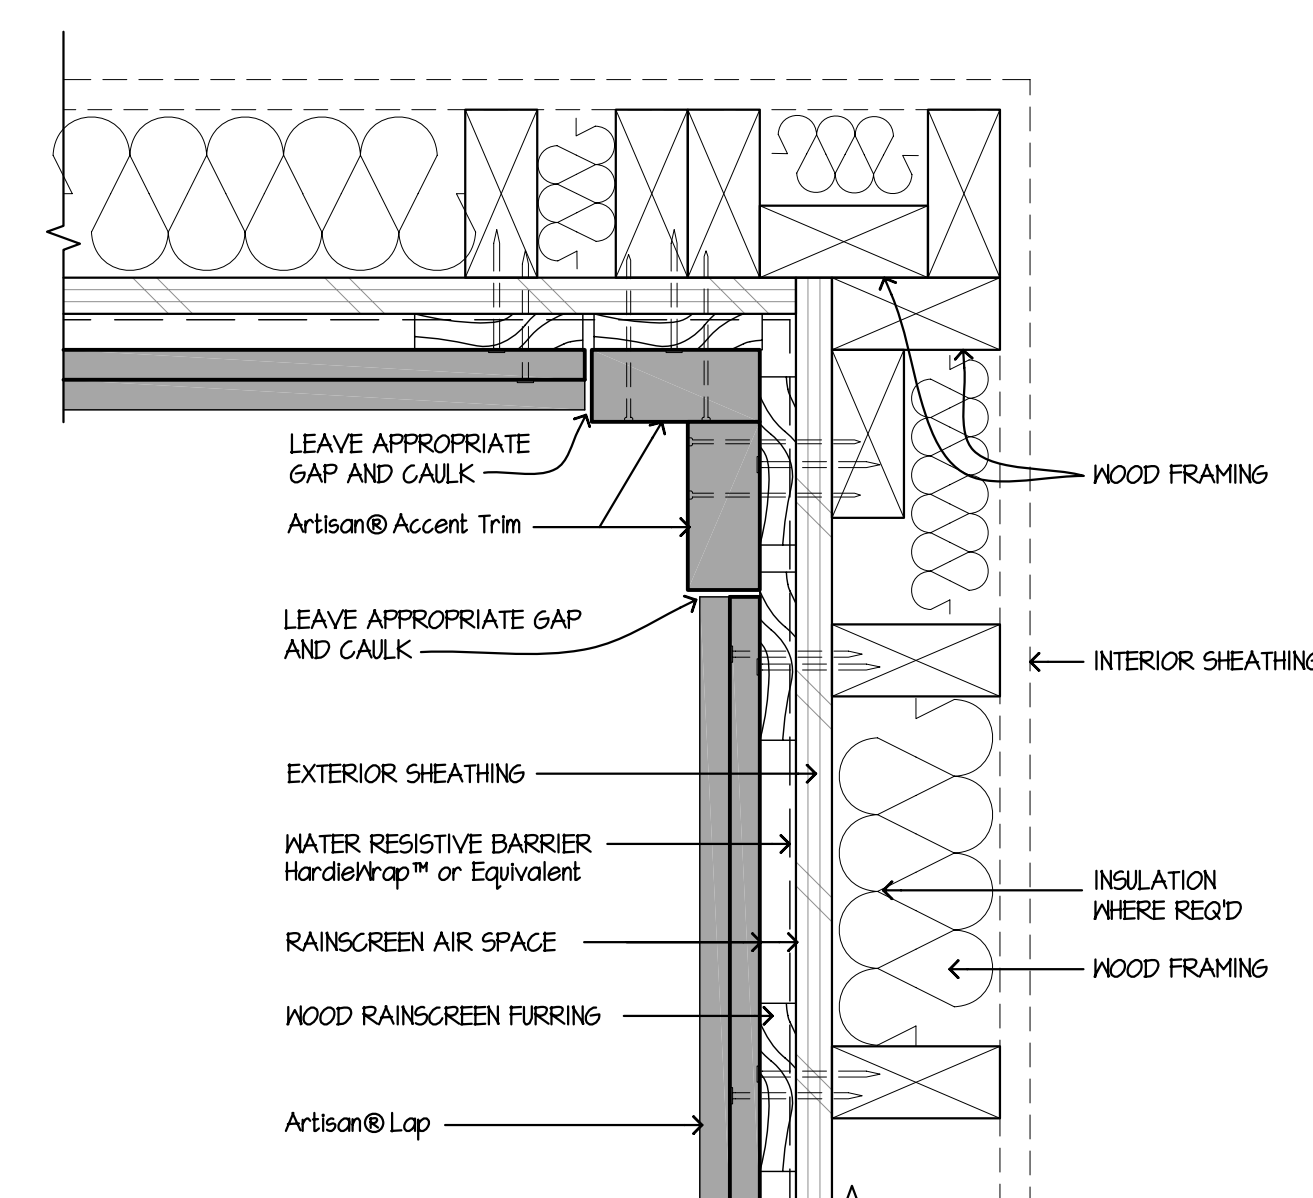

1 INSIDE CORNER - RAINSCREEN SCALE: 3/4"=1'-0"

These drawings are published as an information guide only. These CAD drawings are intended as templates to assist the designer. They do not contain the full details required for construction and must be read in conjunction with the installation instructions on www.jameshardie.com. You should obtain architectural, engineering or other technical advice to assess the suitability of these drawings to the requirements of your particular project. James Hardie accepts no liability in respect to the use of these drawings. For faster specifications and complete installation instructions refer to appropriate documentation at www.jameshardie.com

artisan
JamesHardie

Artisan® Lap Siding Details

- Wood Framing with Wood Furring Strips
- OSB or Plywood Sheathing
- Shown with Siding Nails Blind Fastened into Framing

DRAWN	JamesHardie
CHECKED	JH
DATE	March 1, 2010
SCALE	AS NOTED
JOB NO.	-
SHEET	-

ARTISAN-3
© 2010 James Hardie Technology Limited